



PRELIMINARY FLOOR PLAN
Scale: 1/16" = 1'-0"

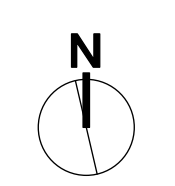

No.	Date	Revisions / Submissions

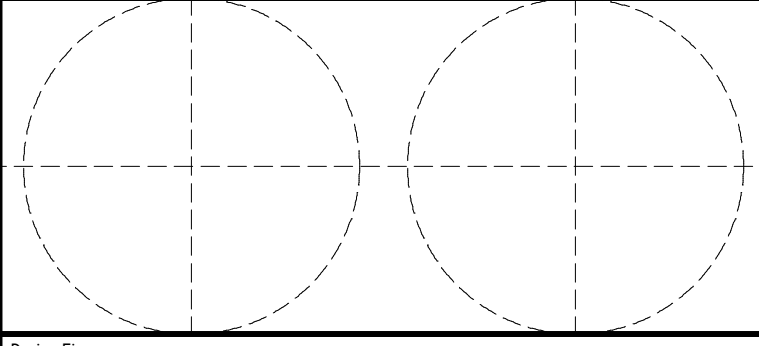

Design Firm
Zachary F. Mobley, Architect
501 Dry Kiln Rd.
MAILING ADDRESS: P. O. Box 2849
Batesville, Arkansas 72503

Consultant

Project Title
**TSC NEW FACILITY
Bad Boy, Inc.**

Drawing Title
OVERALL FLOOR PLAN

Project Manager Zack Mobley	Project ID 2014-1
Drawn By	Scale
Reviewed By	Drawing No. A-1
Date	_____ of _____ Total Sheets
CAD File Name	