



Herrington Architects PC
101 Richard Arrington Jr. Blvd. S.
Birmingham, AL 35233
Phone 205.326.1131 fax 205.326.1164



ADDENDUM #2

PROJECT: Frisco Park
418 S Avalon St.
West Memphis, AR 72301

DATE: 09-06-2019

JOB NO.: HAPC #597


This addendum contains civil drawing revision.

DRAWINGS

Civil: Sheet C2.1 is re-issued with grading plan.

END OF ADDENDUM #2.

Drawing Attachments:
Civil: C2.1

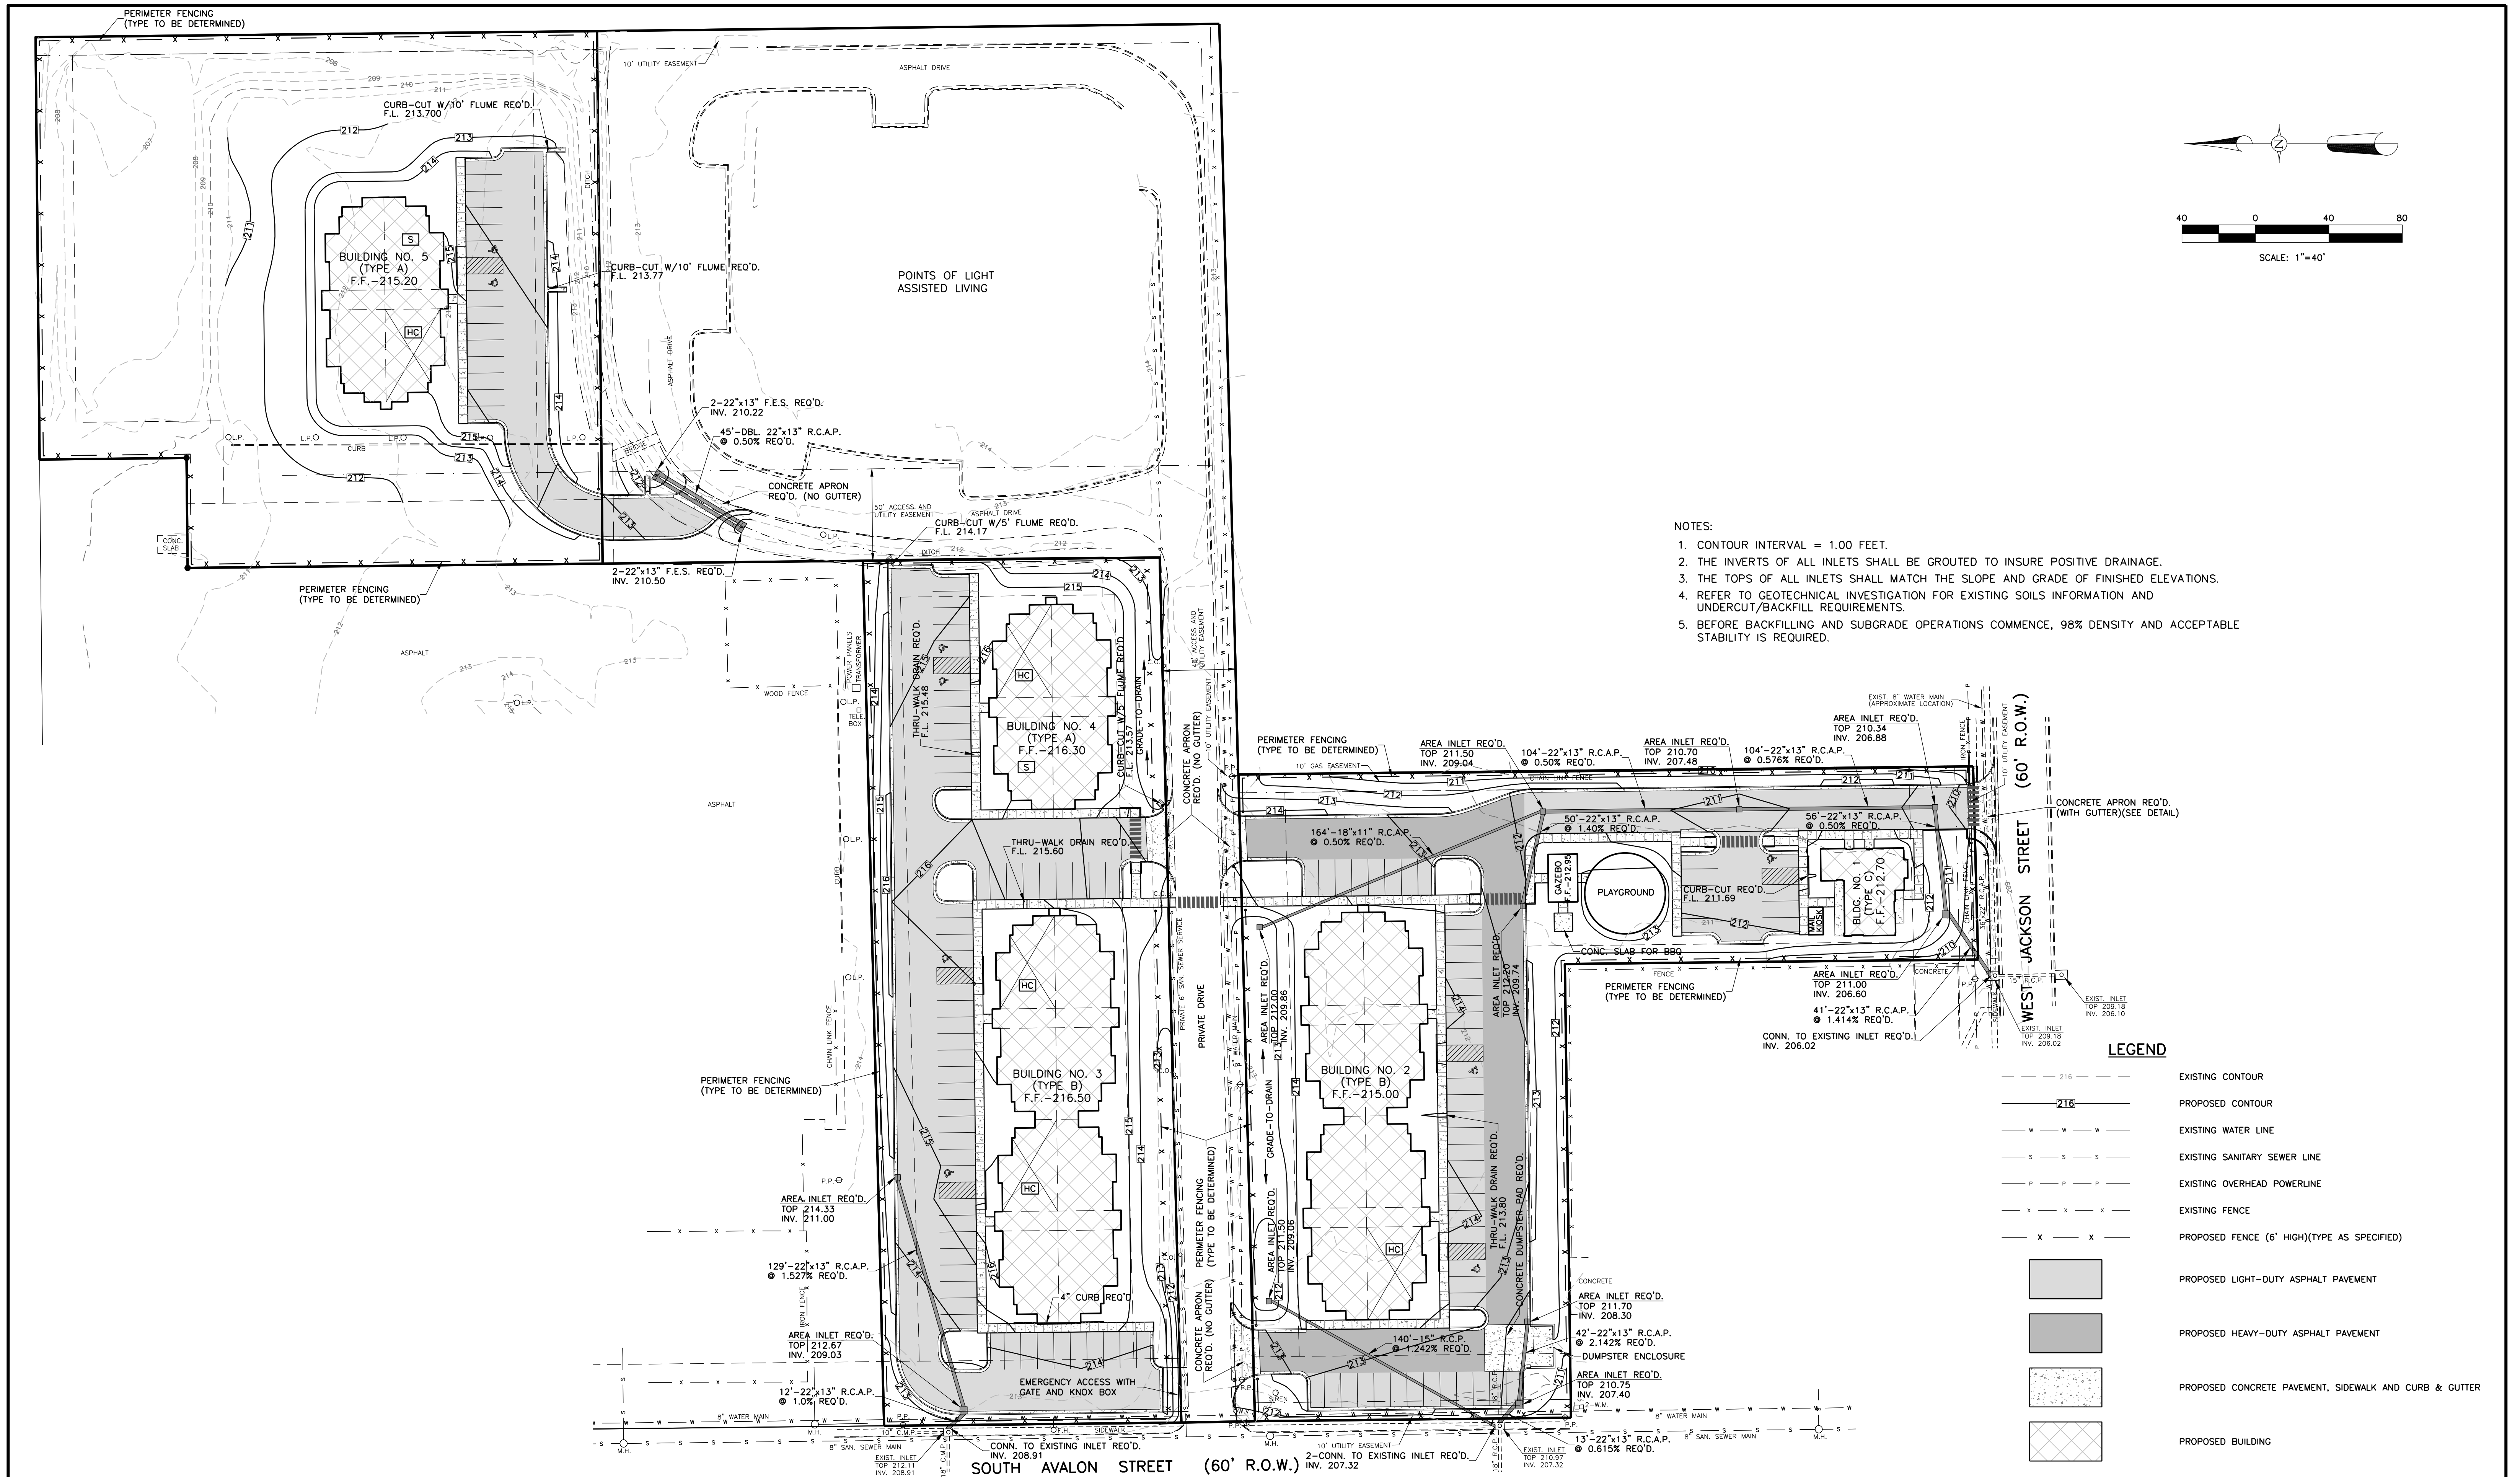

Revisions		
#	Date	Nature

Project No.	M-2651-1	Designed By	R.C.M.
Date	8-20-19	Drawn By	D.P.
Scale	SEE ABOVE	Checked By	R.C.M.

FRISCO PARK
 418 S. AVALON STREET
 WEST MEMPHIS, AR 72301

M-MASTER & ASSOCIATES, INC.
 CIVIL ENGINEERS & LAND SURVEYORS

212 WATERFORD SQUARE
 SUITE 300
 MADISON, MS 39110
 601.605.1090

GRADING AND DRAINAGE
C2.1