

Addendum No. 1

To:
General Modernization for buildings 289, 297, 304 and 400 31st Street
Development No. AR024-002 (COURTYARD APARTMENTS)
West Memphis Housing Authority
West Memphis, Arkansas
September 17, 2018

The Plan holder's attention is hereby directed to the following changes in the drawings and specifications.

Acknowledge receipt of this addendum in the space provided on the bidder's proposal.
Failure to do so may subject the bidder to disqualifications.



NOTICE TO BIDDERS

Item No. 1: Clarification. The contractor will receive two buildings to begin work in at the start of the job.

Item No. 2: See attached revised C-1 sheet for clarification of buildings and units in the scope of work. There are 32 units to be renovated.

Item No. 3: All supply registers and return air filter grills will be removed and replaced. Each unit contains 5 supply registers (Qty. 3 – 6" X 12" and Qty. 2 – 6" X 10") and one return air filter grill 14" X 24".

END OF ADDENDUM

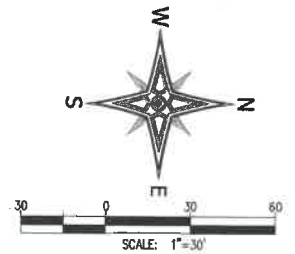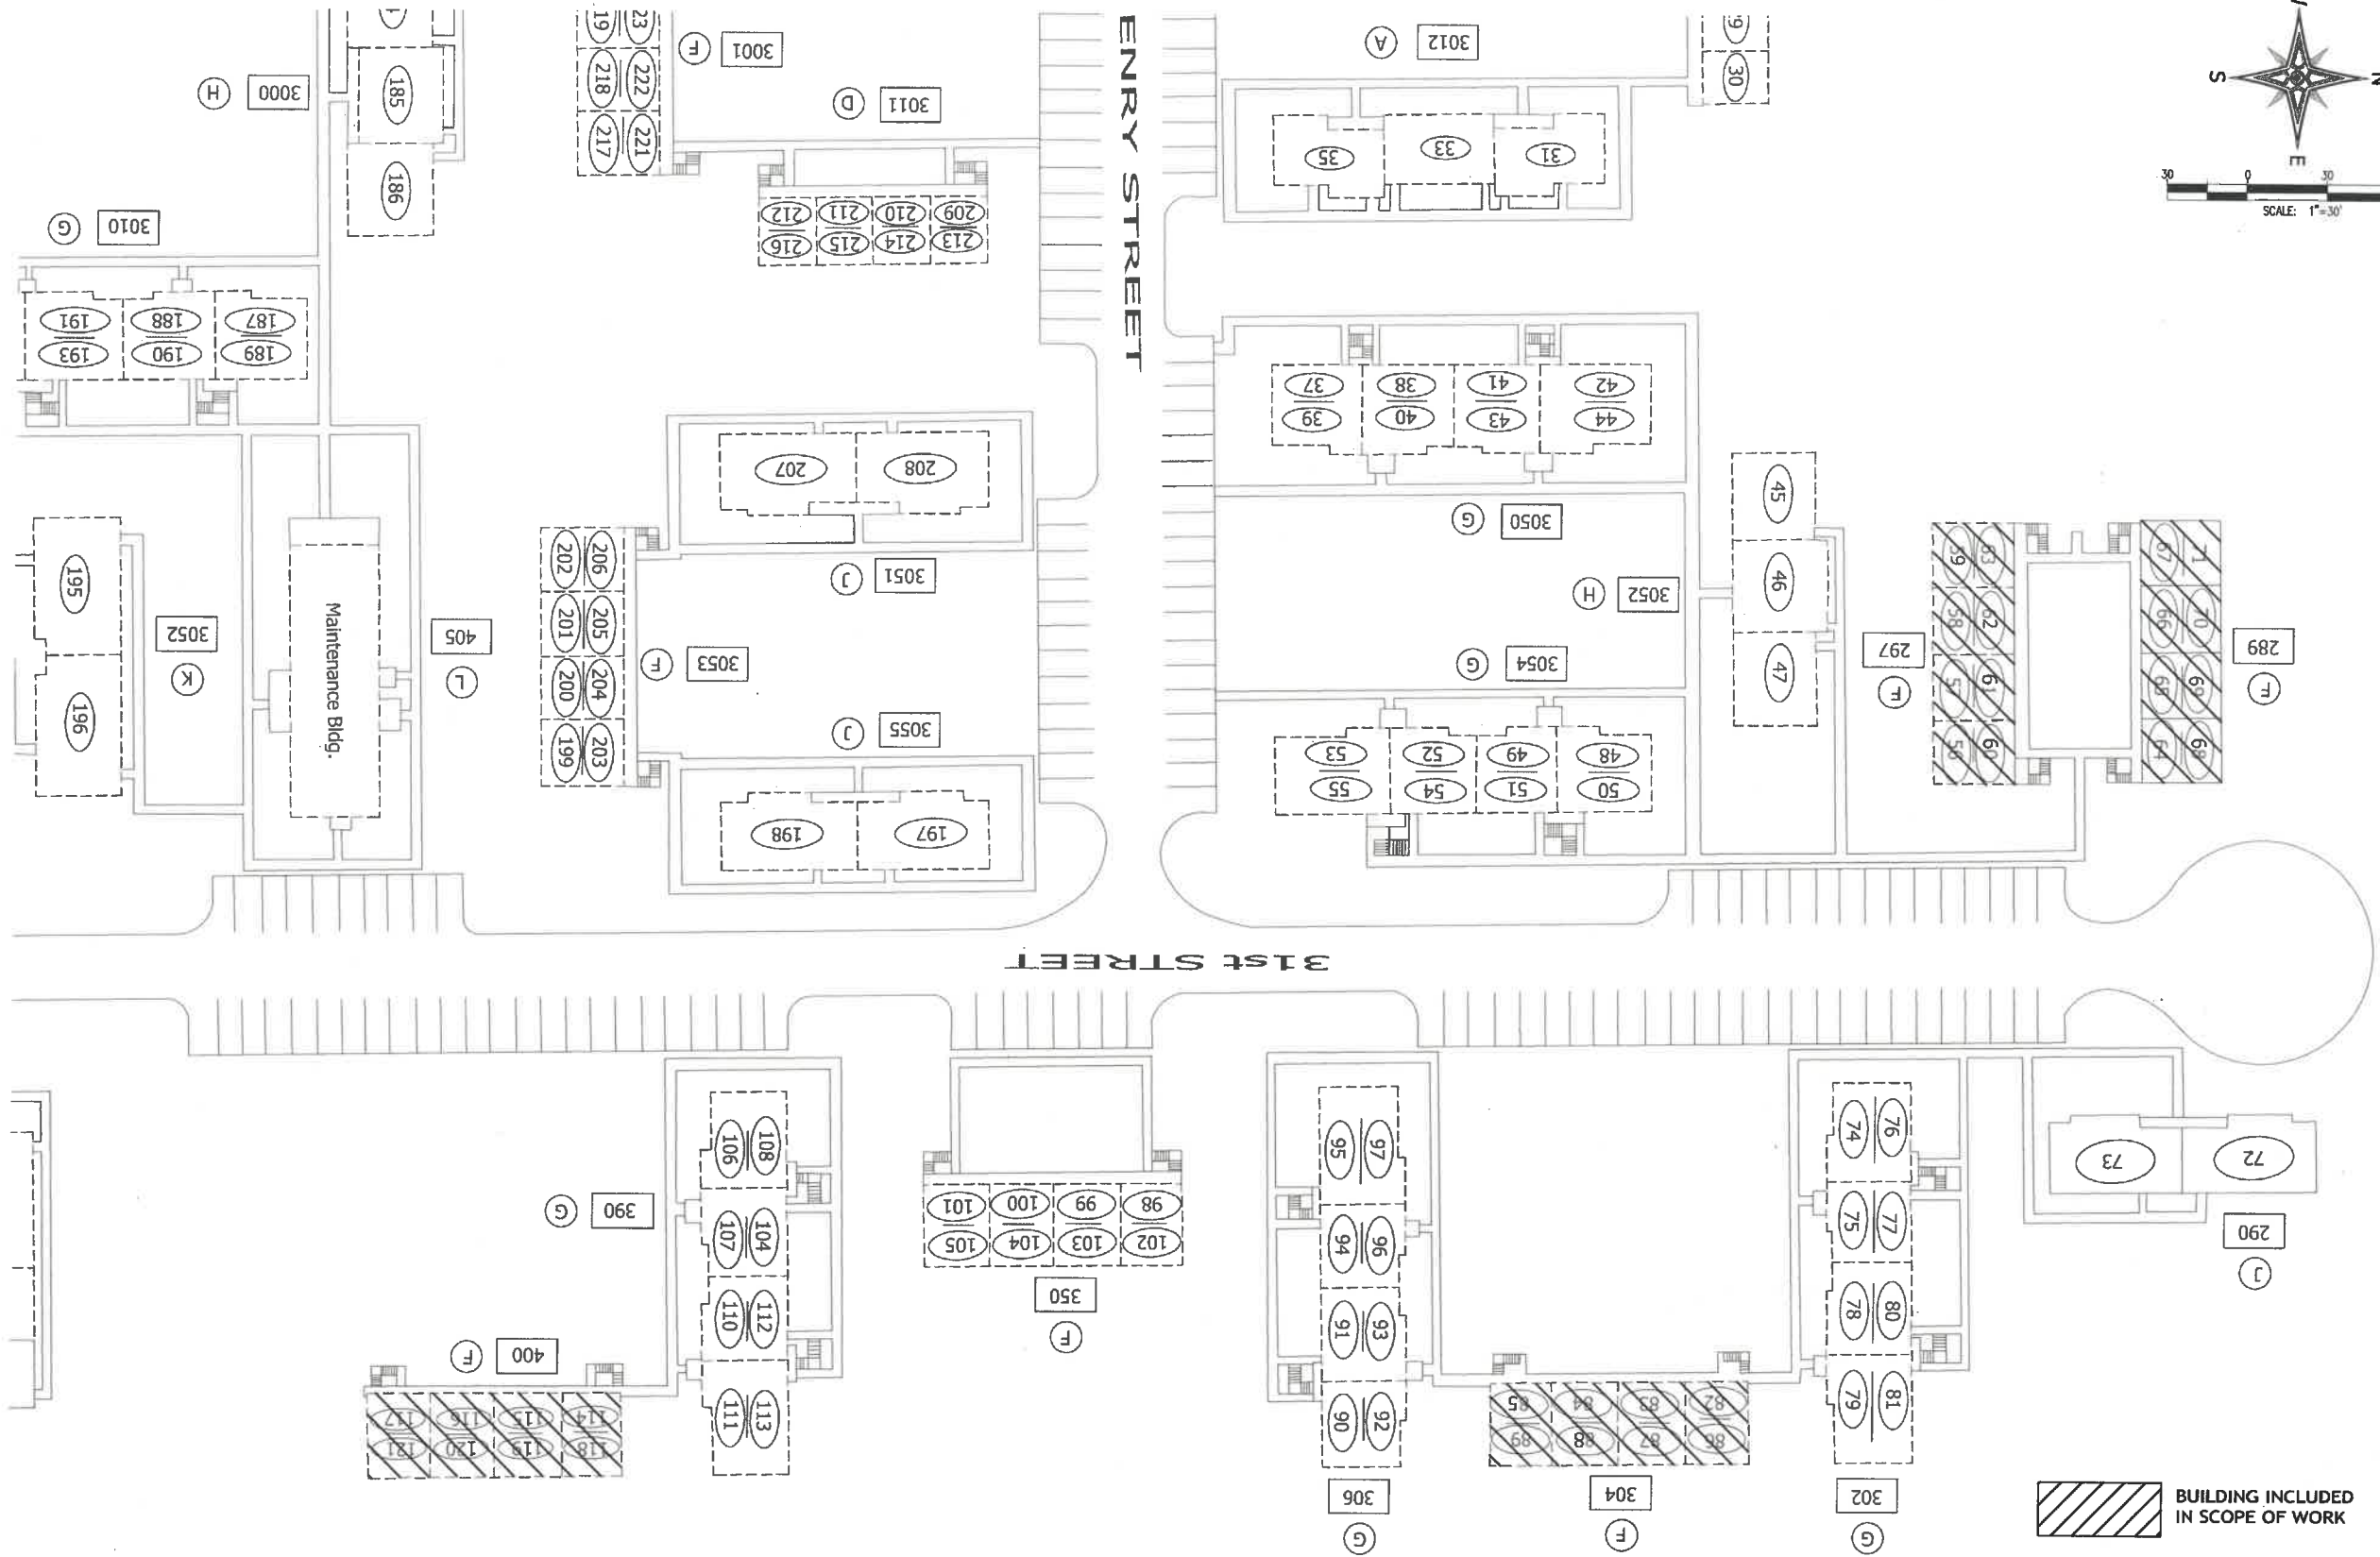

8/10/18
 DATE: RLL
 DRAWN BY: KDL
 DESIGNER: KDL
 CHECKED BY:
 STATE OF ARKANSAS
 LICENSED PROFESSIONAL ENGINEER
 No. 9890
 KEVIN D LEDFORD

Ledford
 Engineering • Planning • Architecture

5567 Commander Dr., Ste 108
 Arlington, Tennessee 38002
 901-887-5220
 Fax: 901-887-6331
 E-Mail: kledford@ledfordpa.com

SITE PLAN
 2017/2018 CAPITAL FUND GRANT
 AR37PO2450117/18 - DEVELOPMENT ARO24-002
 COURTYARD APARTMENTS
 WEST MEMPHIS HOUSING AUTHORITY
 WEST MEMPHIS, ARKANSAS

SHEET NUMBER:
C-1
 PROJECT:
 LEP: 1115-72

ADDENDUM-1

1. REVISED DRAWING TO REFLECT ALL UNITS IN HIGHLIGHTED BUILDINGS TO BE INCLUDED
2. REVISED SCALE TO 1"=30' FOR CLARITY

W: 1115-72.dwg (11/15/2018)